

Legenda.

 57 m2 *Genista tinctoria* 'Royal Gold', 3 st. p. m2, 171 st.


 28 m2 *Hydrangea macrophylla* 'Pia', 4 st. p. m2, 112 st.



 30 m2 *Deutzia gracilis* 'Nikko', 4 st. p. m2, 120 st.

Bomen

 12st *Crataegus chlorosarca*, mt. 16-18

Bollen

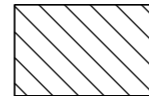 397m2 *Narcissus pseudonarcissus*,
Wilde Narcis, Pm2, 12st

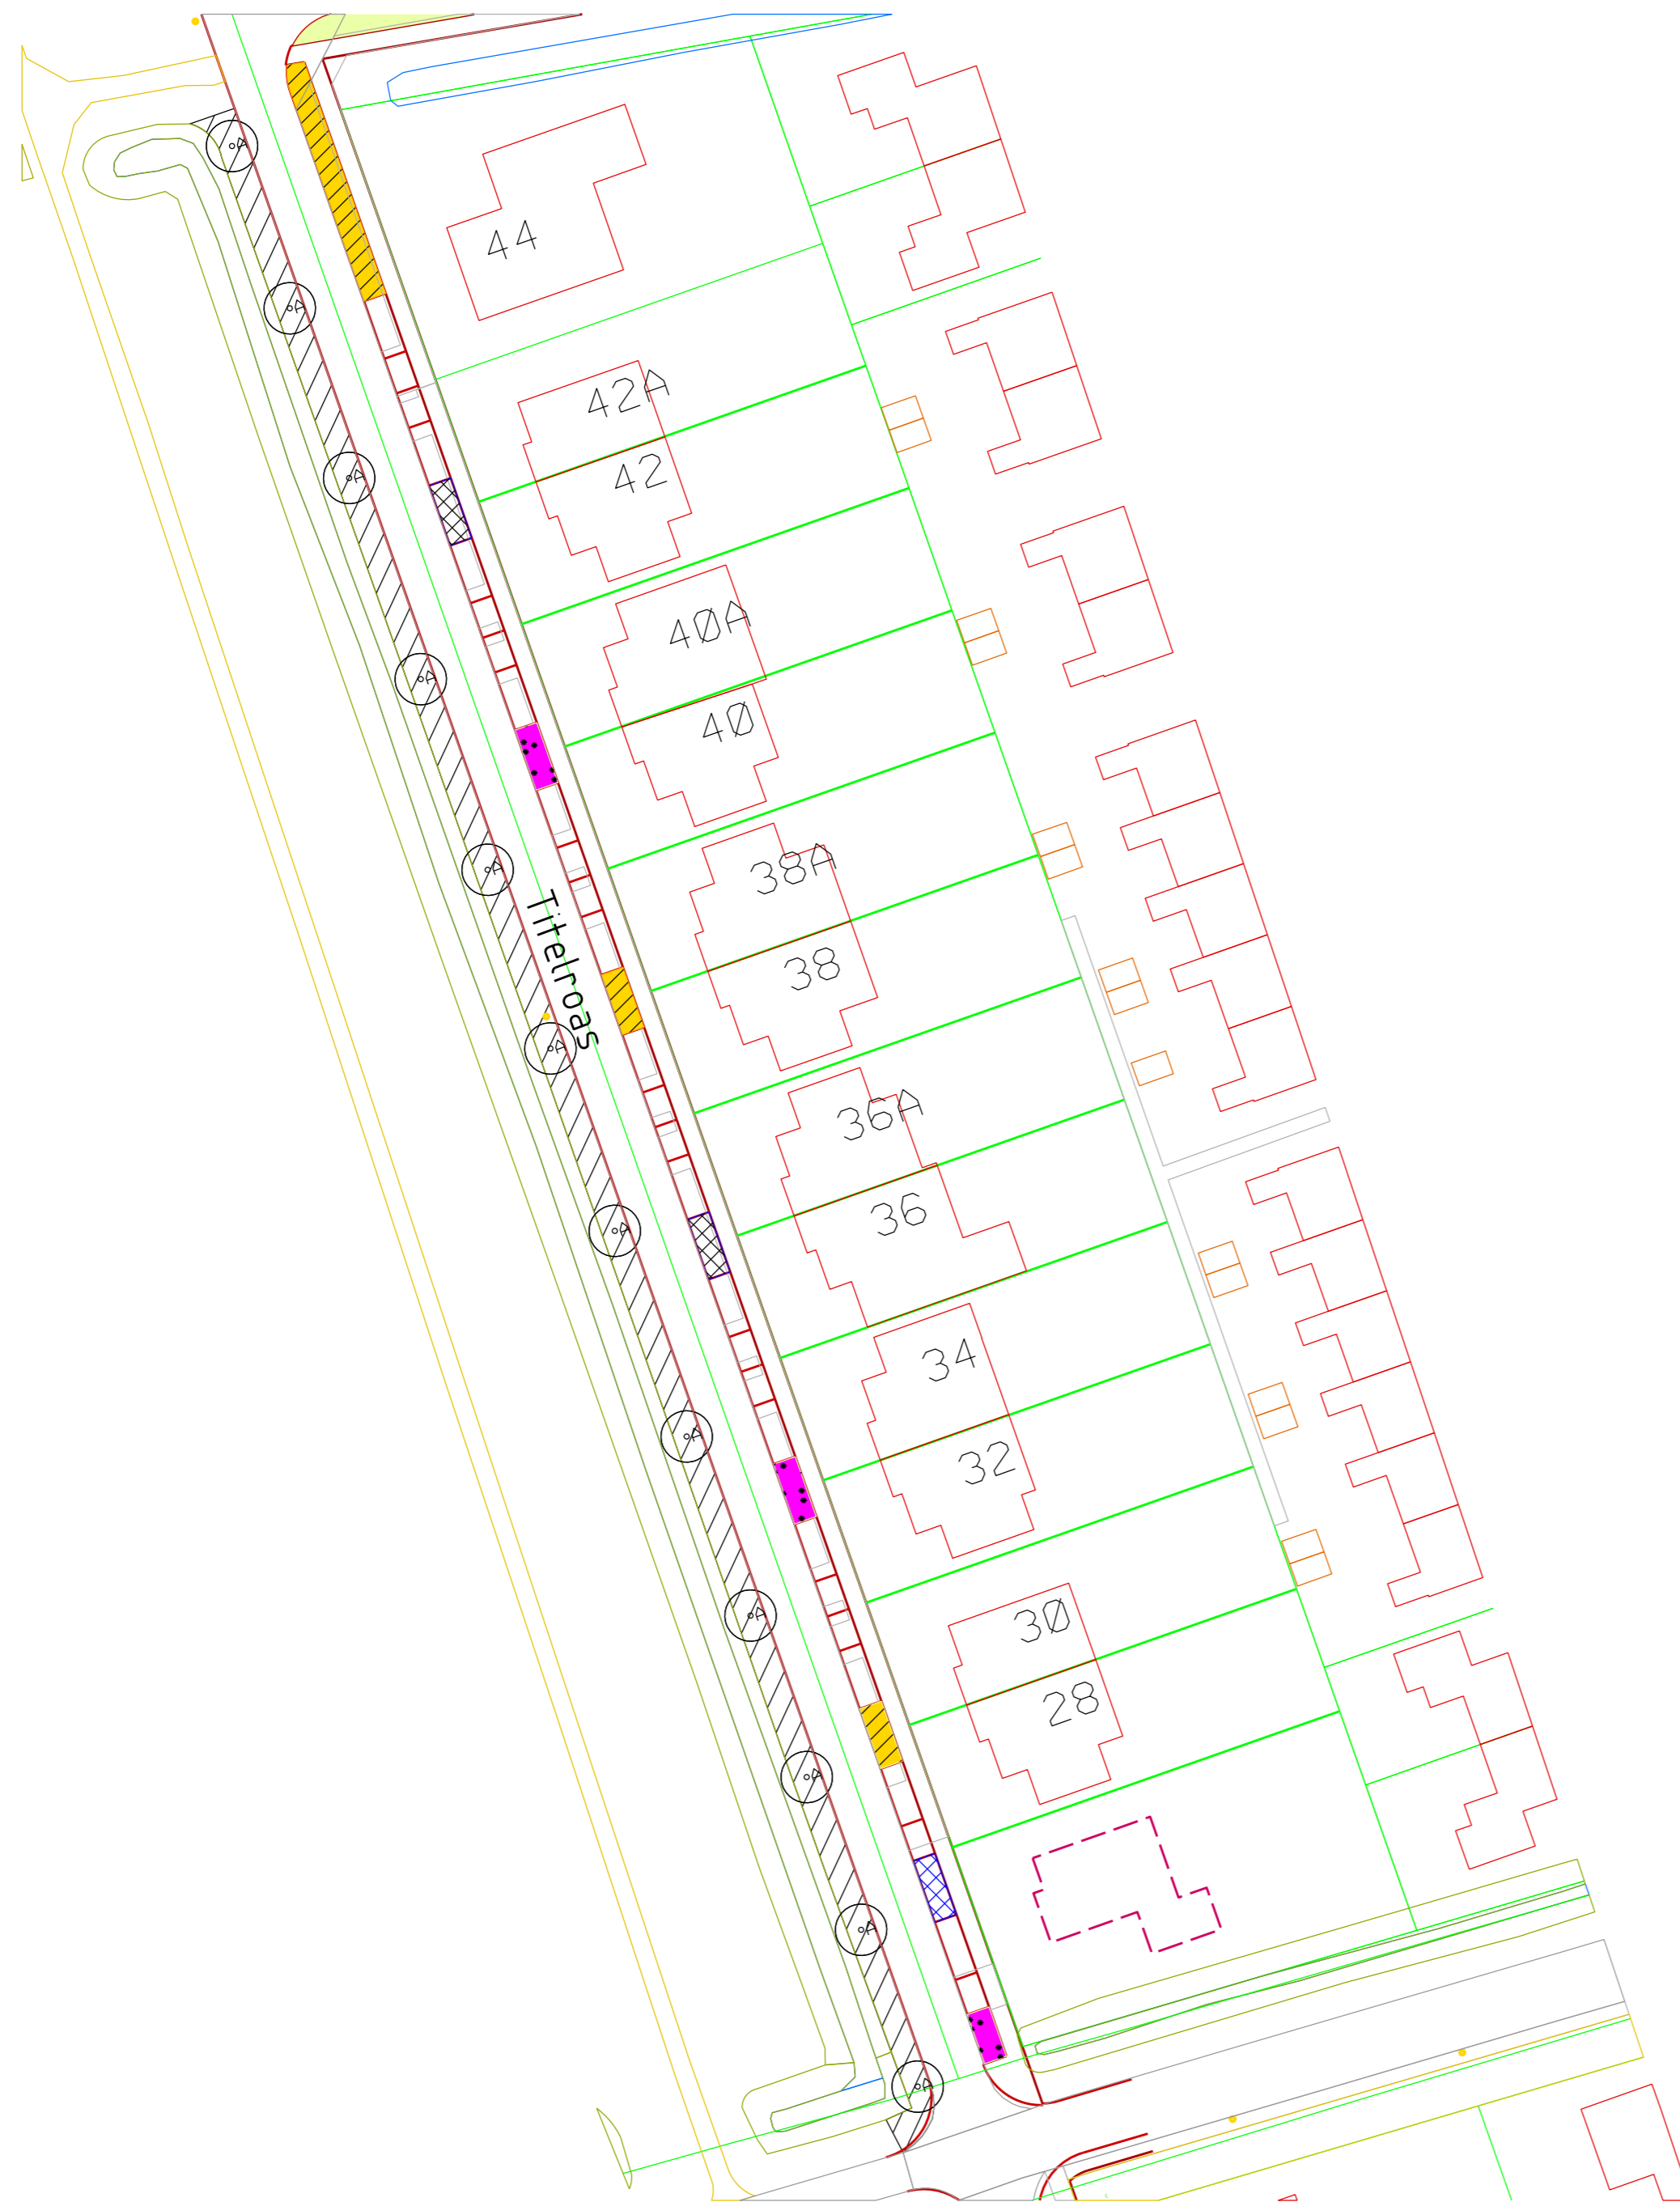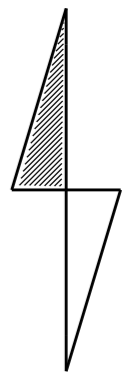

Drachten | **Smallingerland**

PROJECT
Fase 2 (titelroos) Boornbergum
ONDERDEEL
Beplantingsplan

Team Omgeving geregeldGETEK. D.d.H.
AFDELING OW GECONT. E.T.

Gauke Boelensstraat 2
Postbus 10.000
9200 HA Drachten
Tel. 0512 - 581234
www.smallingerland.nl

DATUM 18-10-2019
SCHAAL 1:500
AFMETING A2
BESTEKNR. 19-062
TEK.NR. 1